





NOPALIAN

THE NOPALIAN

The Nopalian is an **organic cosmetic brand** inspired by the Mojave Desert. It is located at the corner of the Aurora Resort, which is adjacent to the Desert Garden. The Prickly Pear cactus, jojoba, and aloe vera are the major ingredients of the Nopalian. The cosmetic retail store of the Nopalian is desired to enhance the guests' experience in staying at the Aurora Resort and demonstrate how Nevada local plants support the Aurora Resort as well as the local industry of Las Vegas.

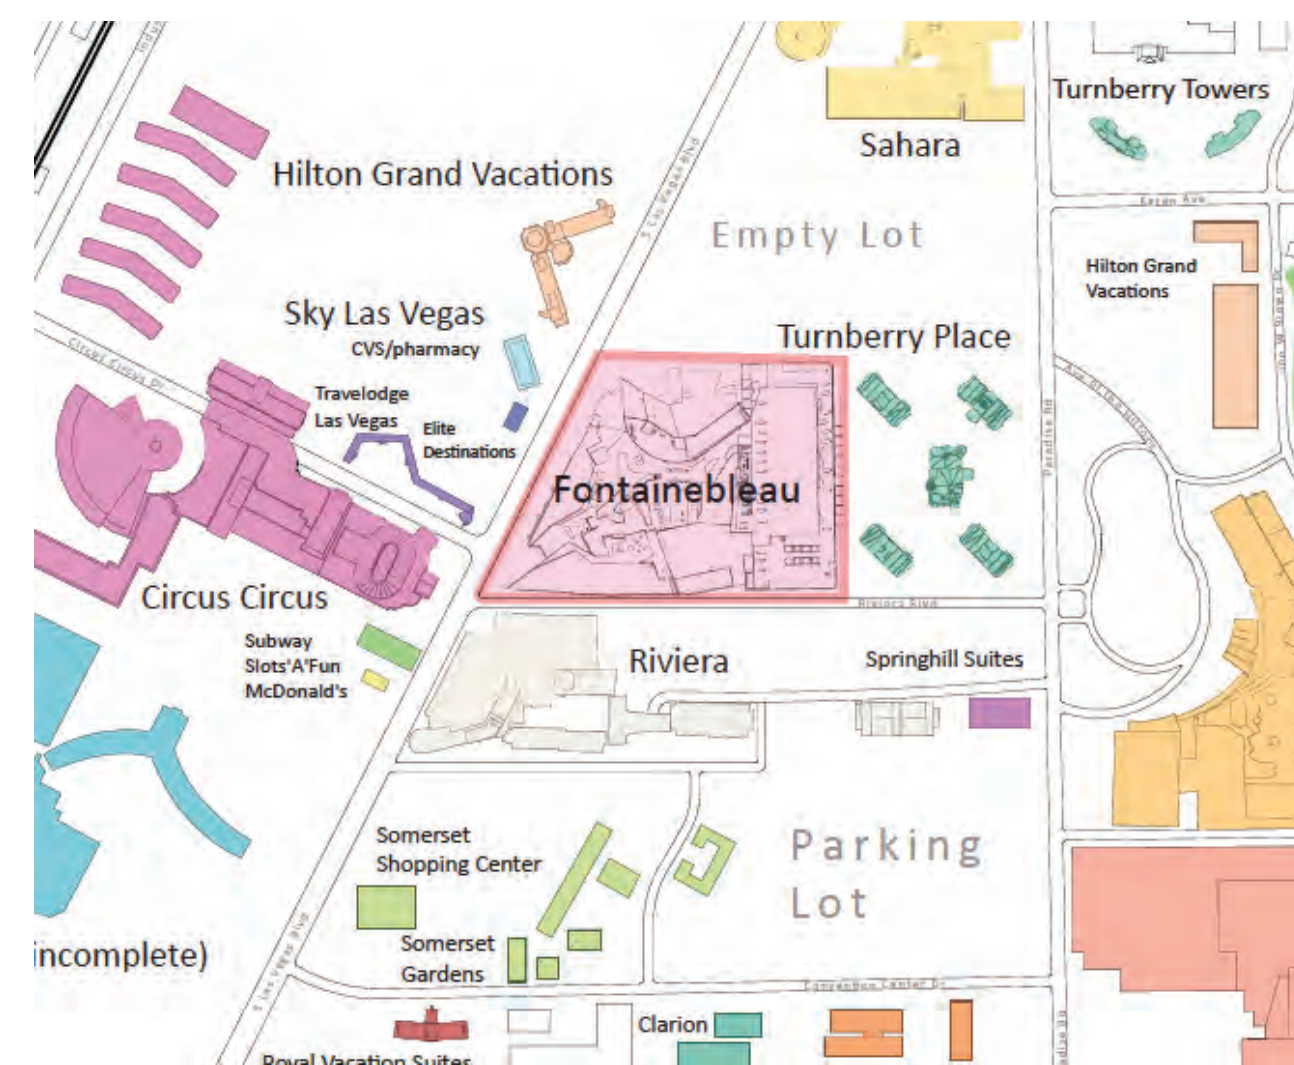

SITE

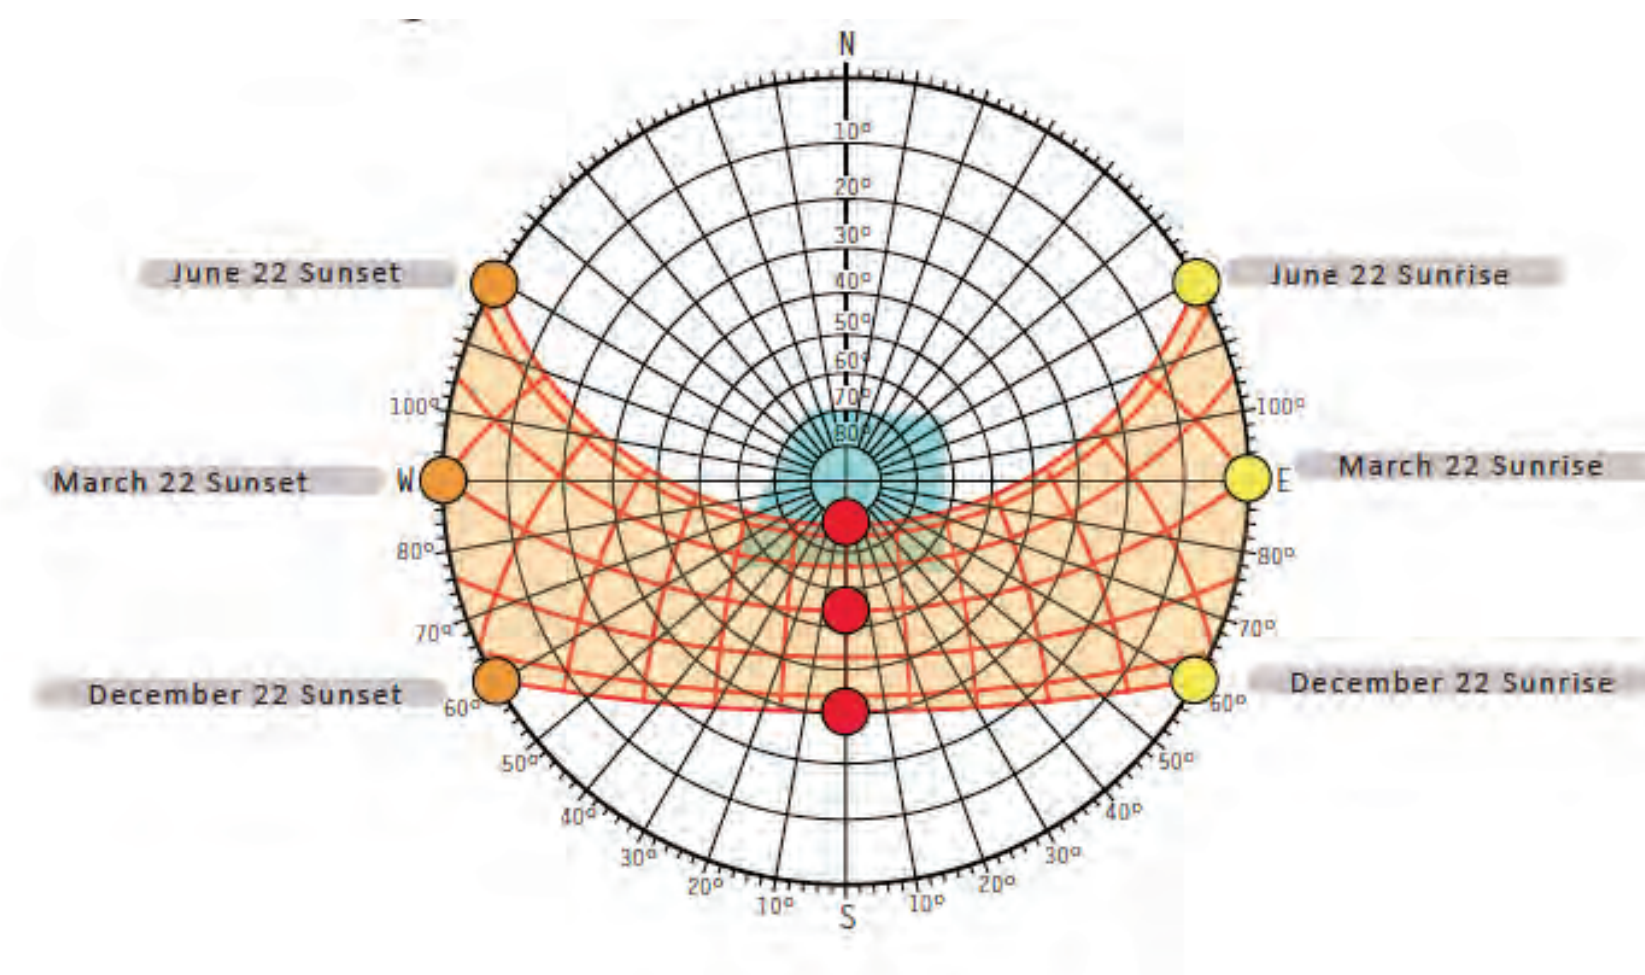


SUN PATH

PROJECT OBJECTIVE:

The purpose of this project is to create a healthy and educational retail environment that fit into the Aurora Resort, which was transformed into a healthy living resort from the existing vacant Fontainebleu Las Vegas.

THE AURORA RESORT

The mission of the Aurora Resort Las Vegas is to create the ultimate source of interdisciplinary knowledge for improving the quality of life now and for future generations, that represents Las Vegas and the progressive world, through education, wellness and advance technologies.

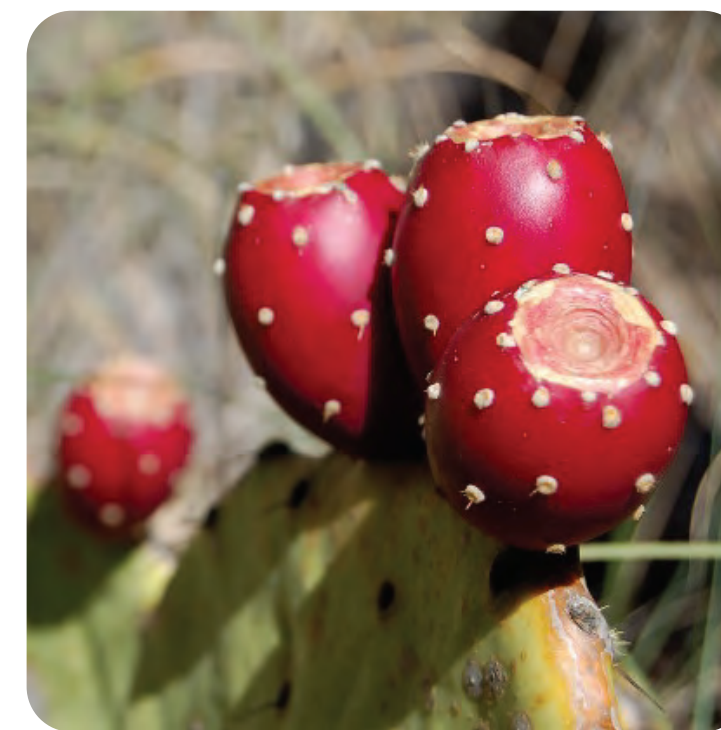

DESIGN CONCEPT

The entire design for this organic cosmetic store is inspired by both the crystal edges that implied into the building of the Aurora Resort as well as the organic shapes and forms found in the nature that speaks to the Nopalian brand. The wall panels as well as the ceiling combines both the crystal lines and angulating curves found in nature. Also, since the Nopalian is a cosmetic brand that was inspired by the Mojave desert, the fixtures in the entire store are inspired by the desert form. In addition, natural sunlight has a full and continuous spectrum that benefit all the functions of human body, including visual activity, accuracy, and productivity, so day lighting technology is incorporate into the space to further enhance the entire experience.





ELEVATION A

SCALE: 1/8" = 1' - 0"



ELEVATION B

SCALE: 1/8" = 1' - 0"




ELEVATION C

SCALE: 1/8" = 1' - 0"




ELEVATION D

SCALE: 1/8" = 1' - 0"

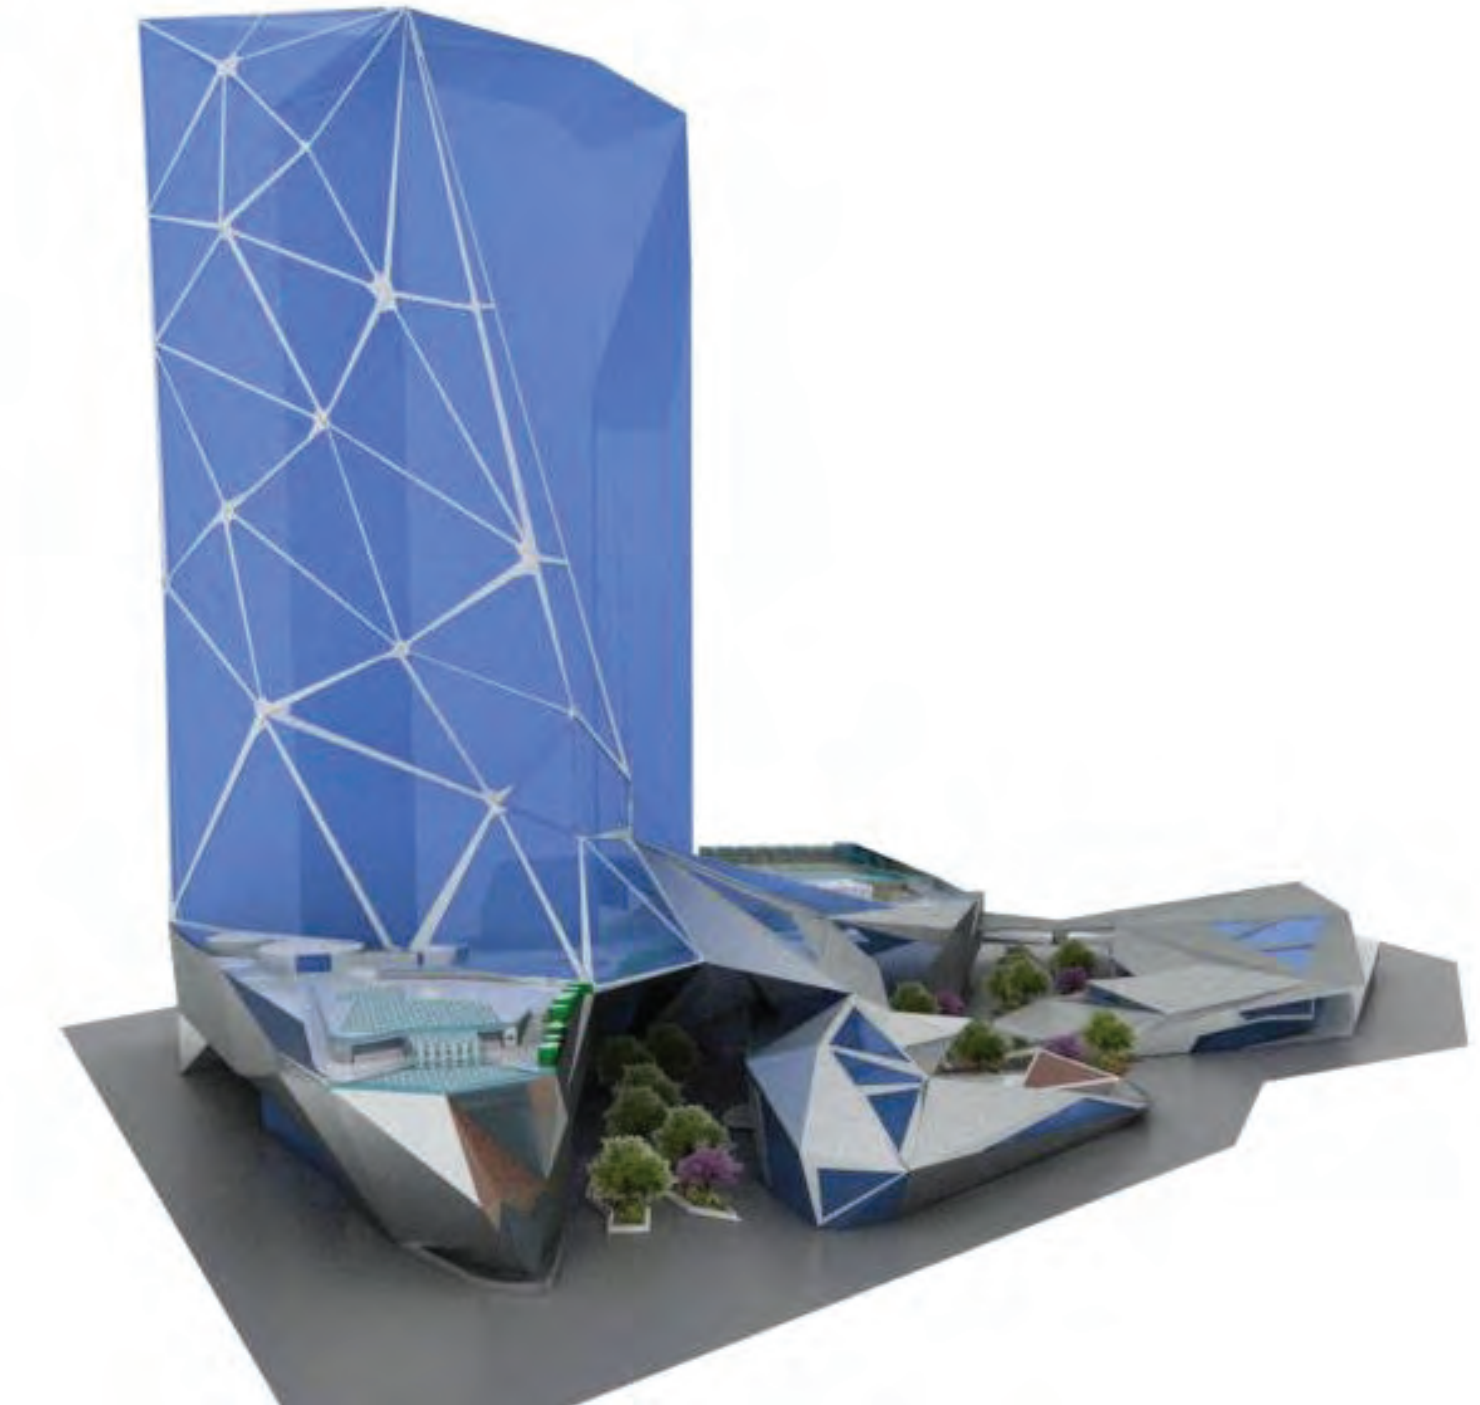

THE AURORA RESORT


DEMONSTRATION
NUTRICOSMETIC
MAKE-UP
POINT OF SALE
POCKET GARDEN
BATH & BODY

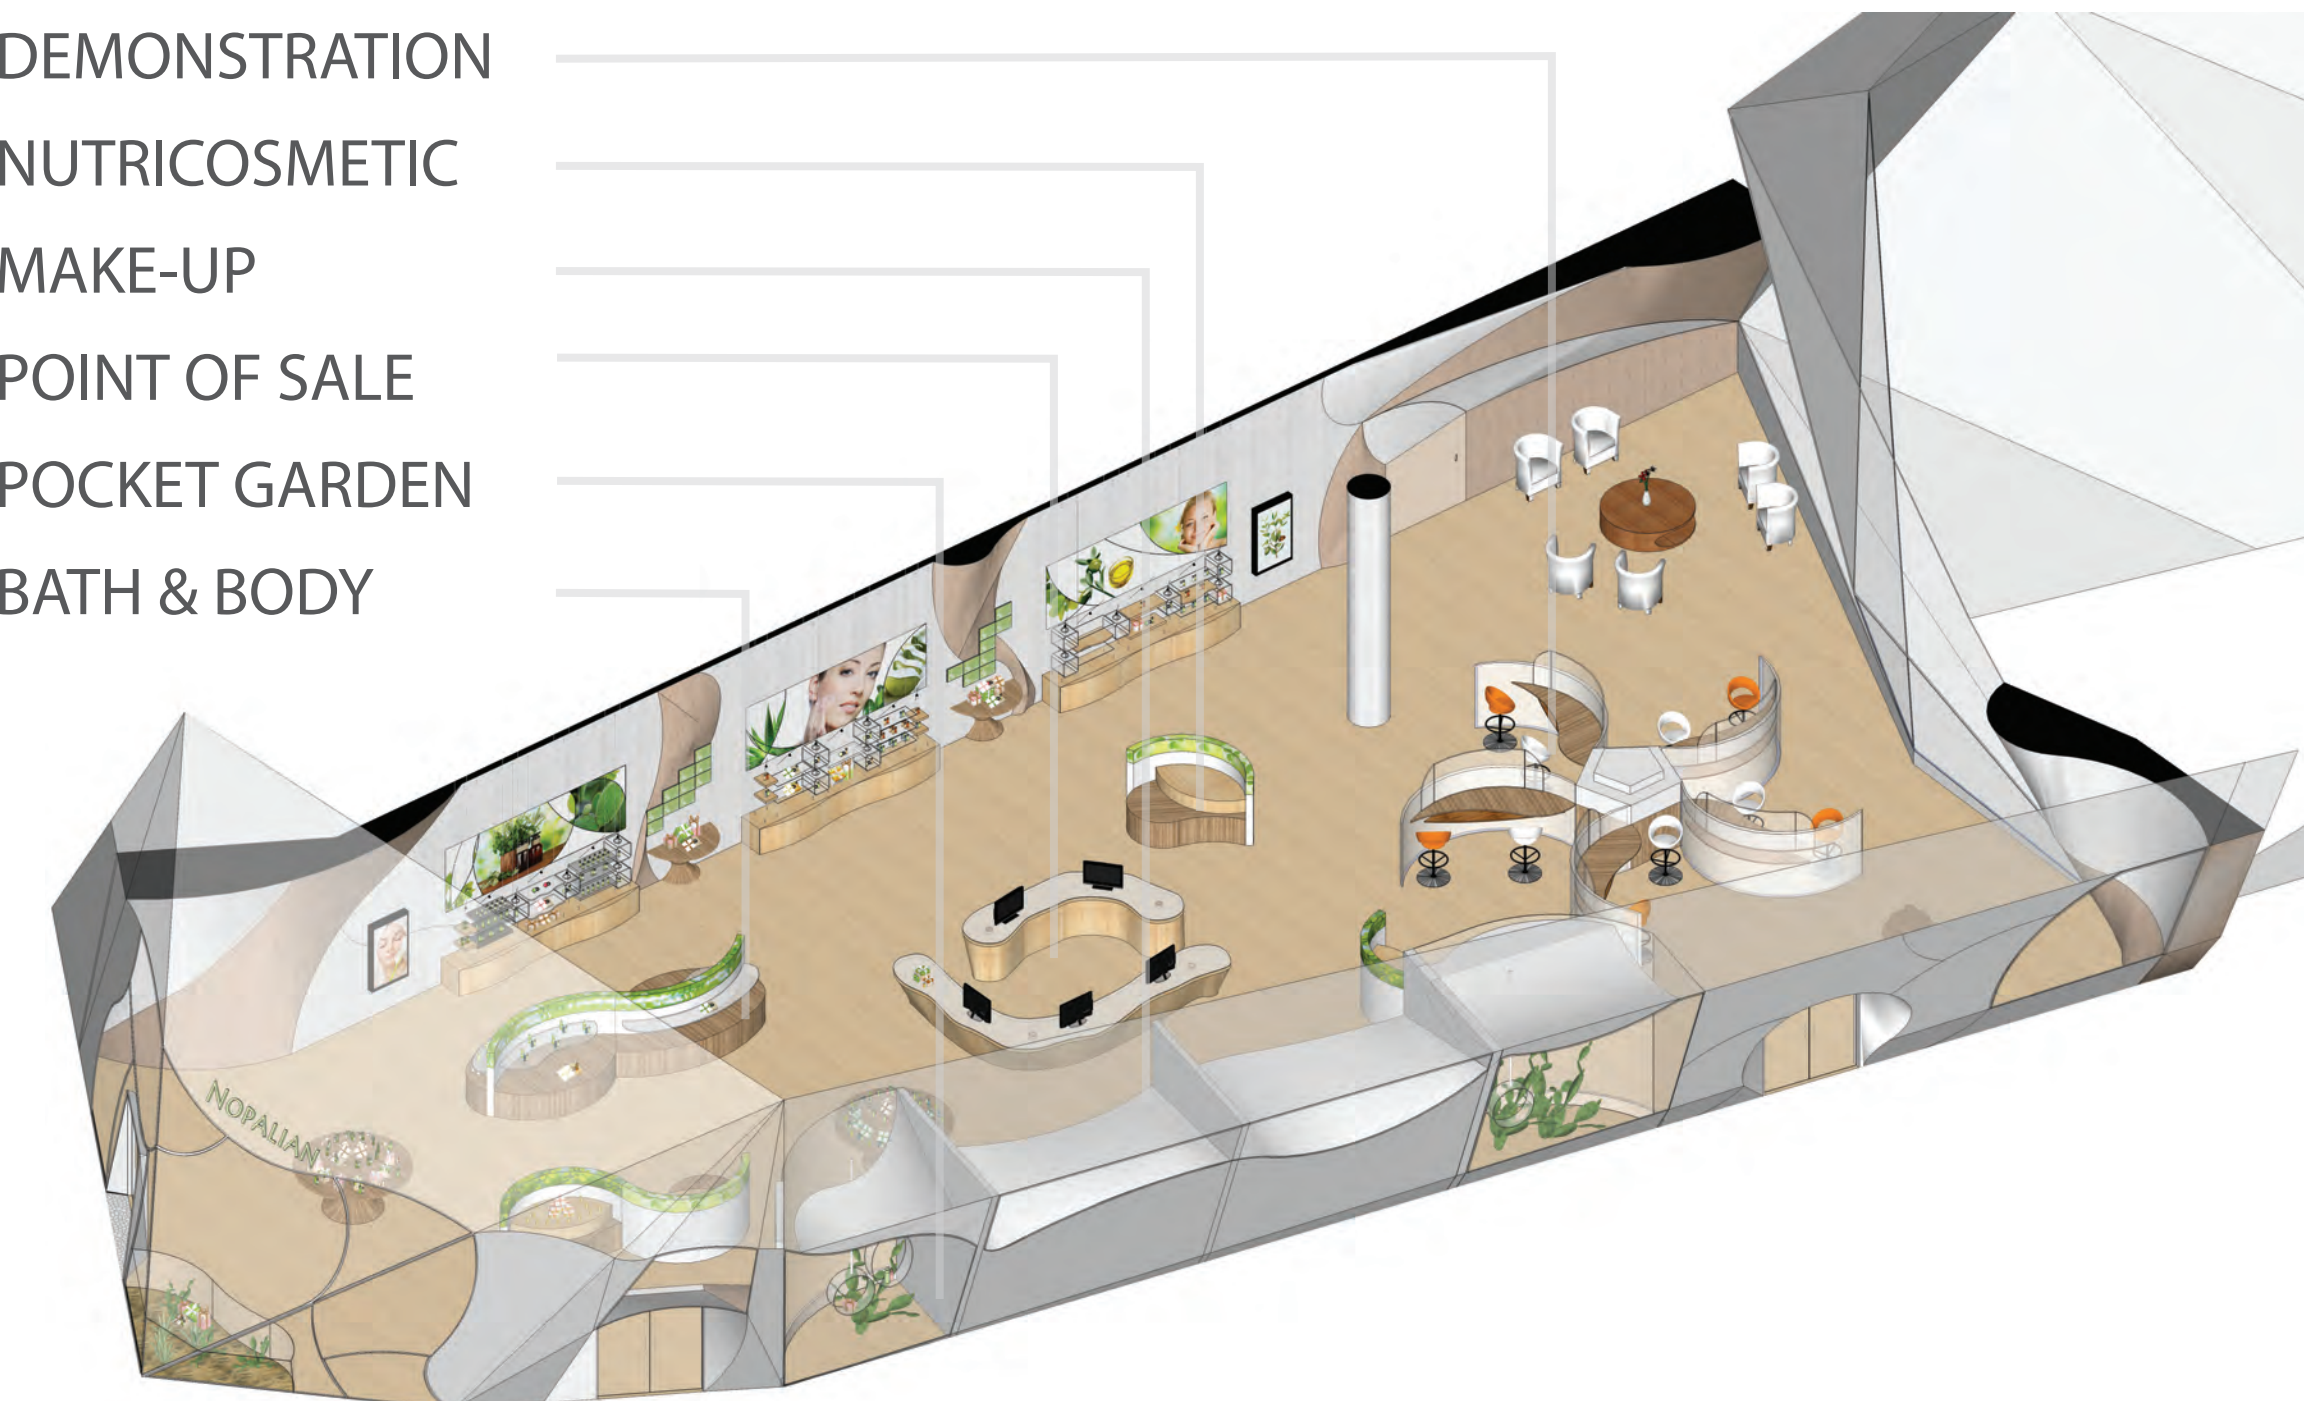

AXONOMETRIC VIEW



SCALE: NTS



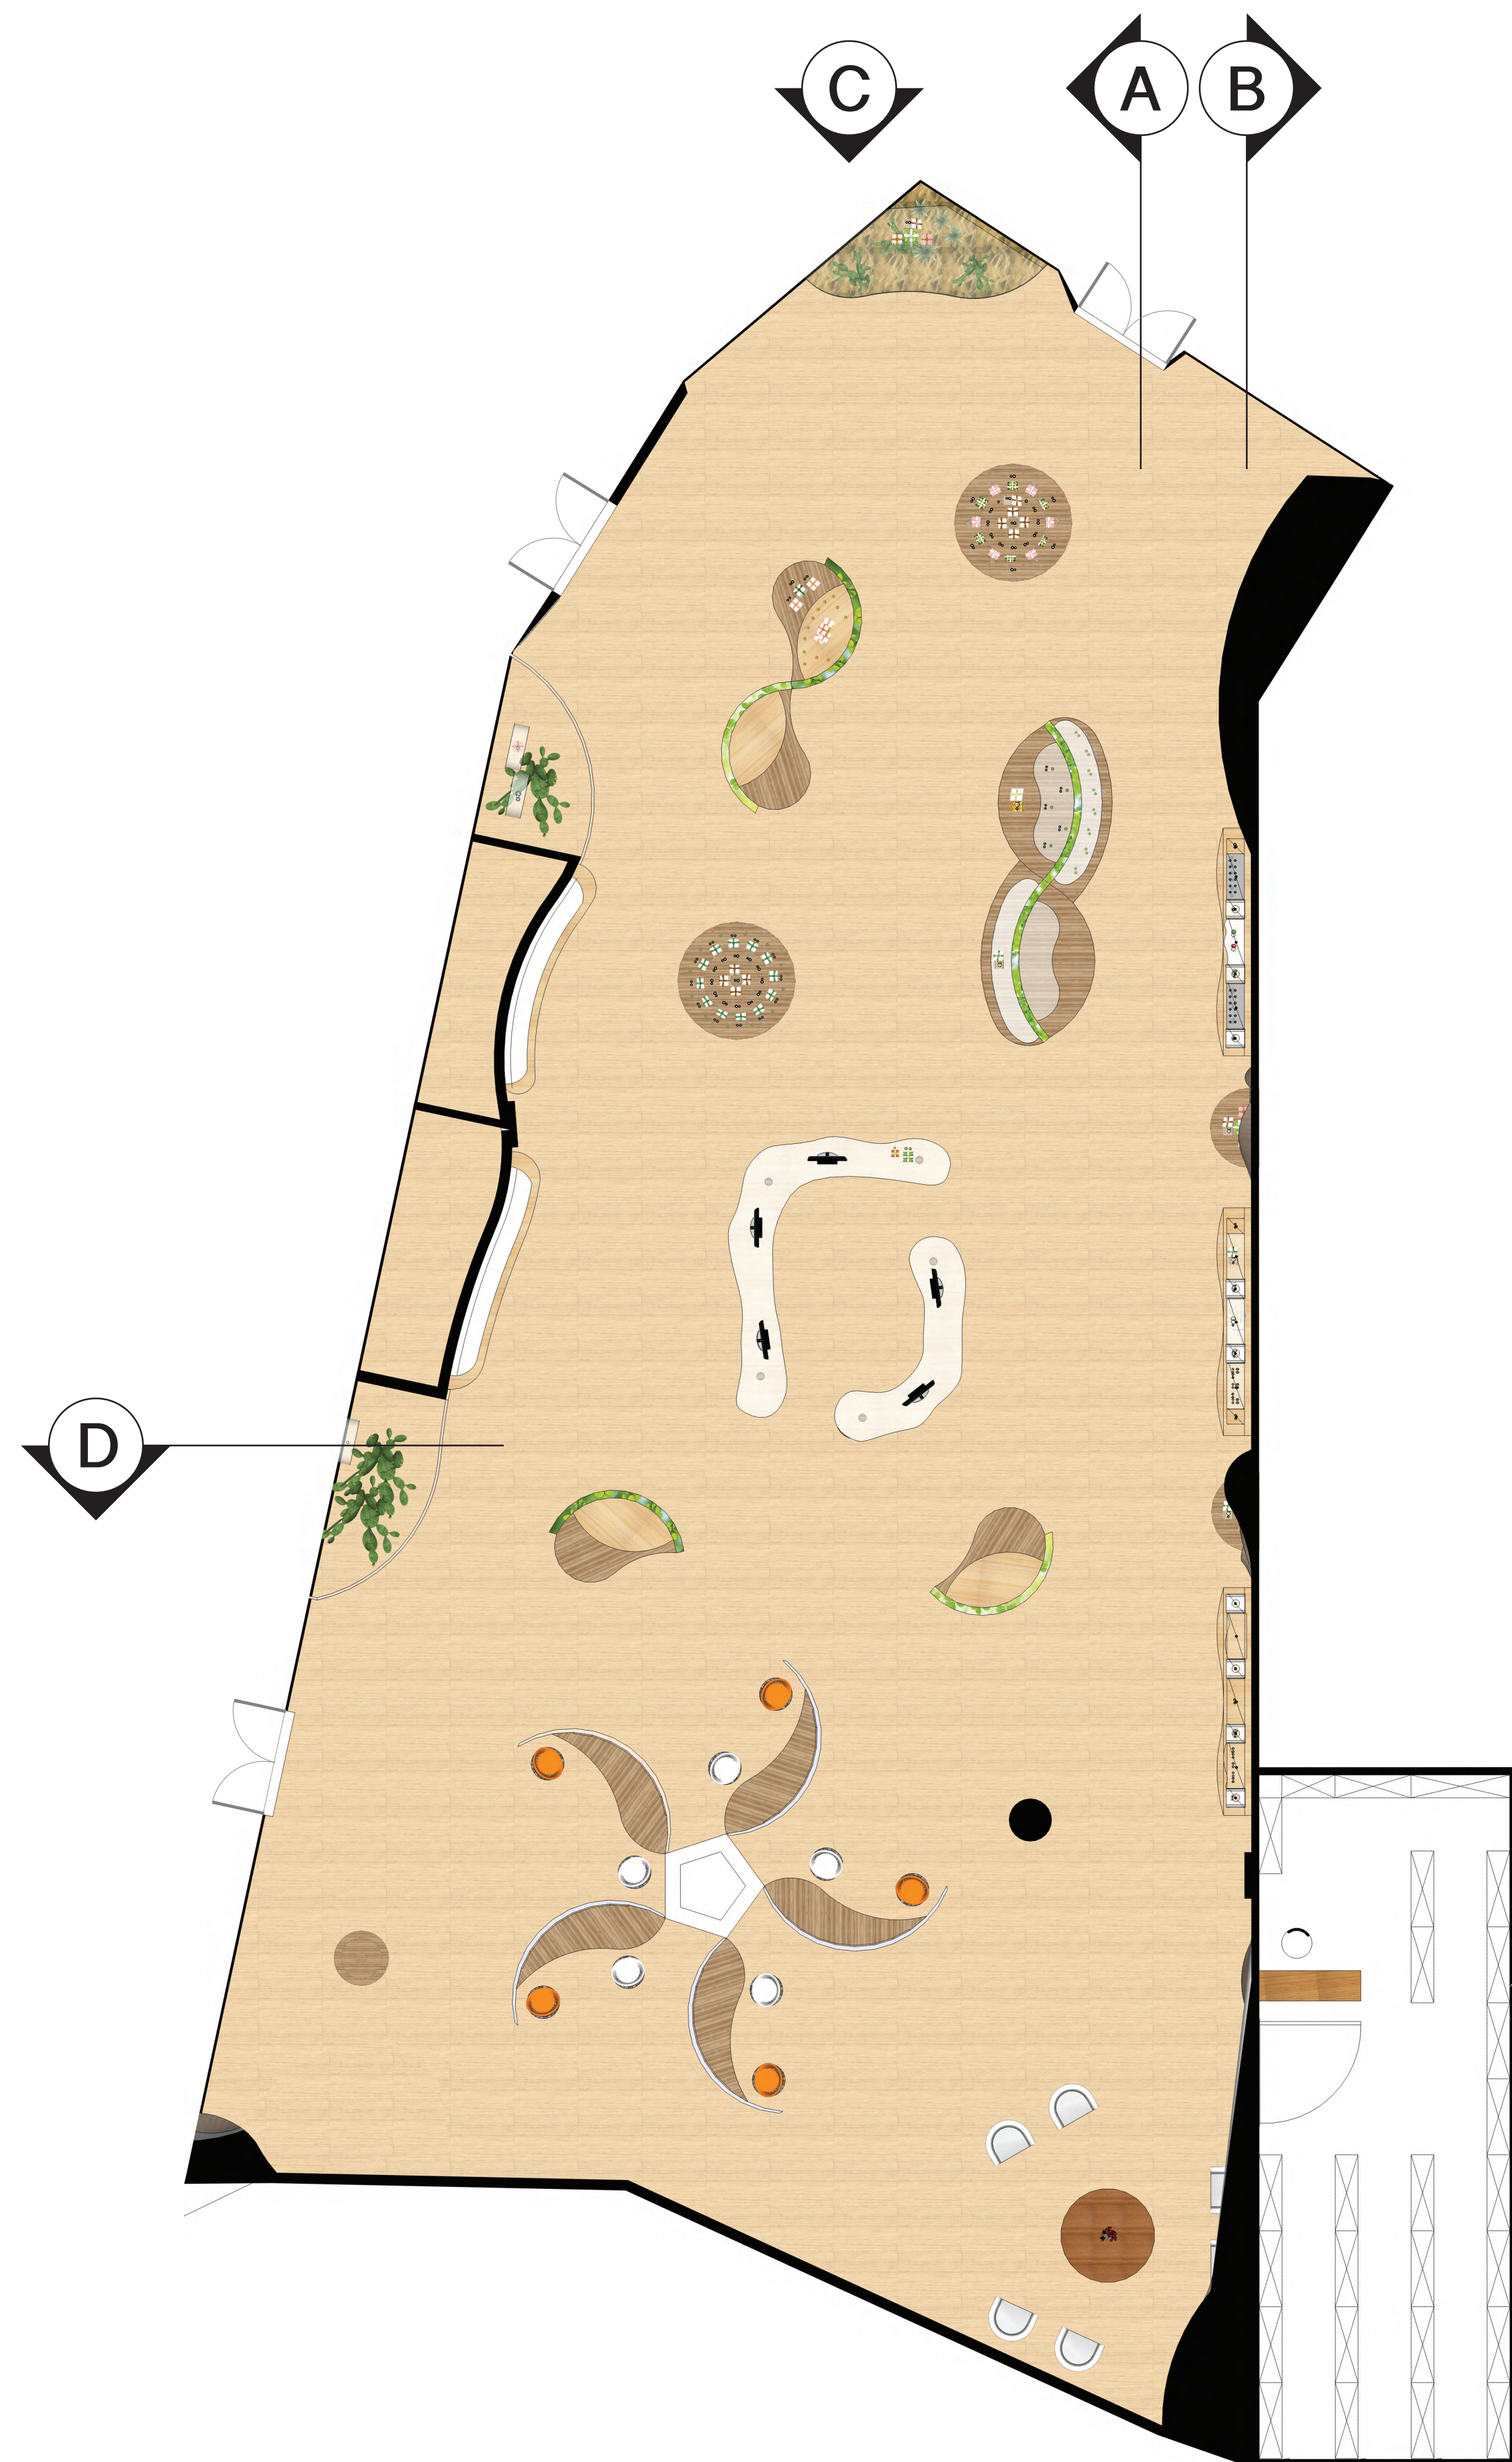


FLOOR PLAN

SCALE: 1/8" = 1' - 0"

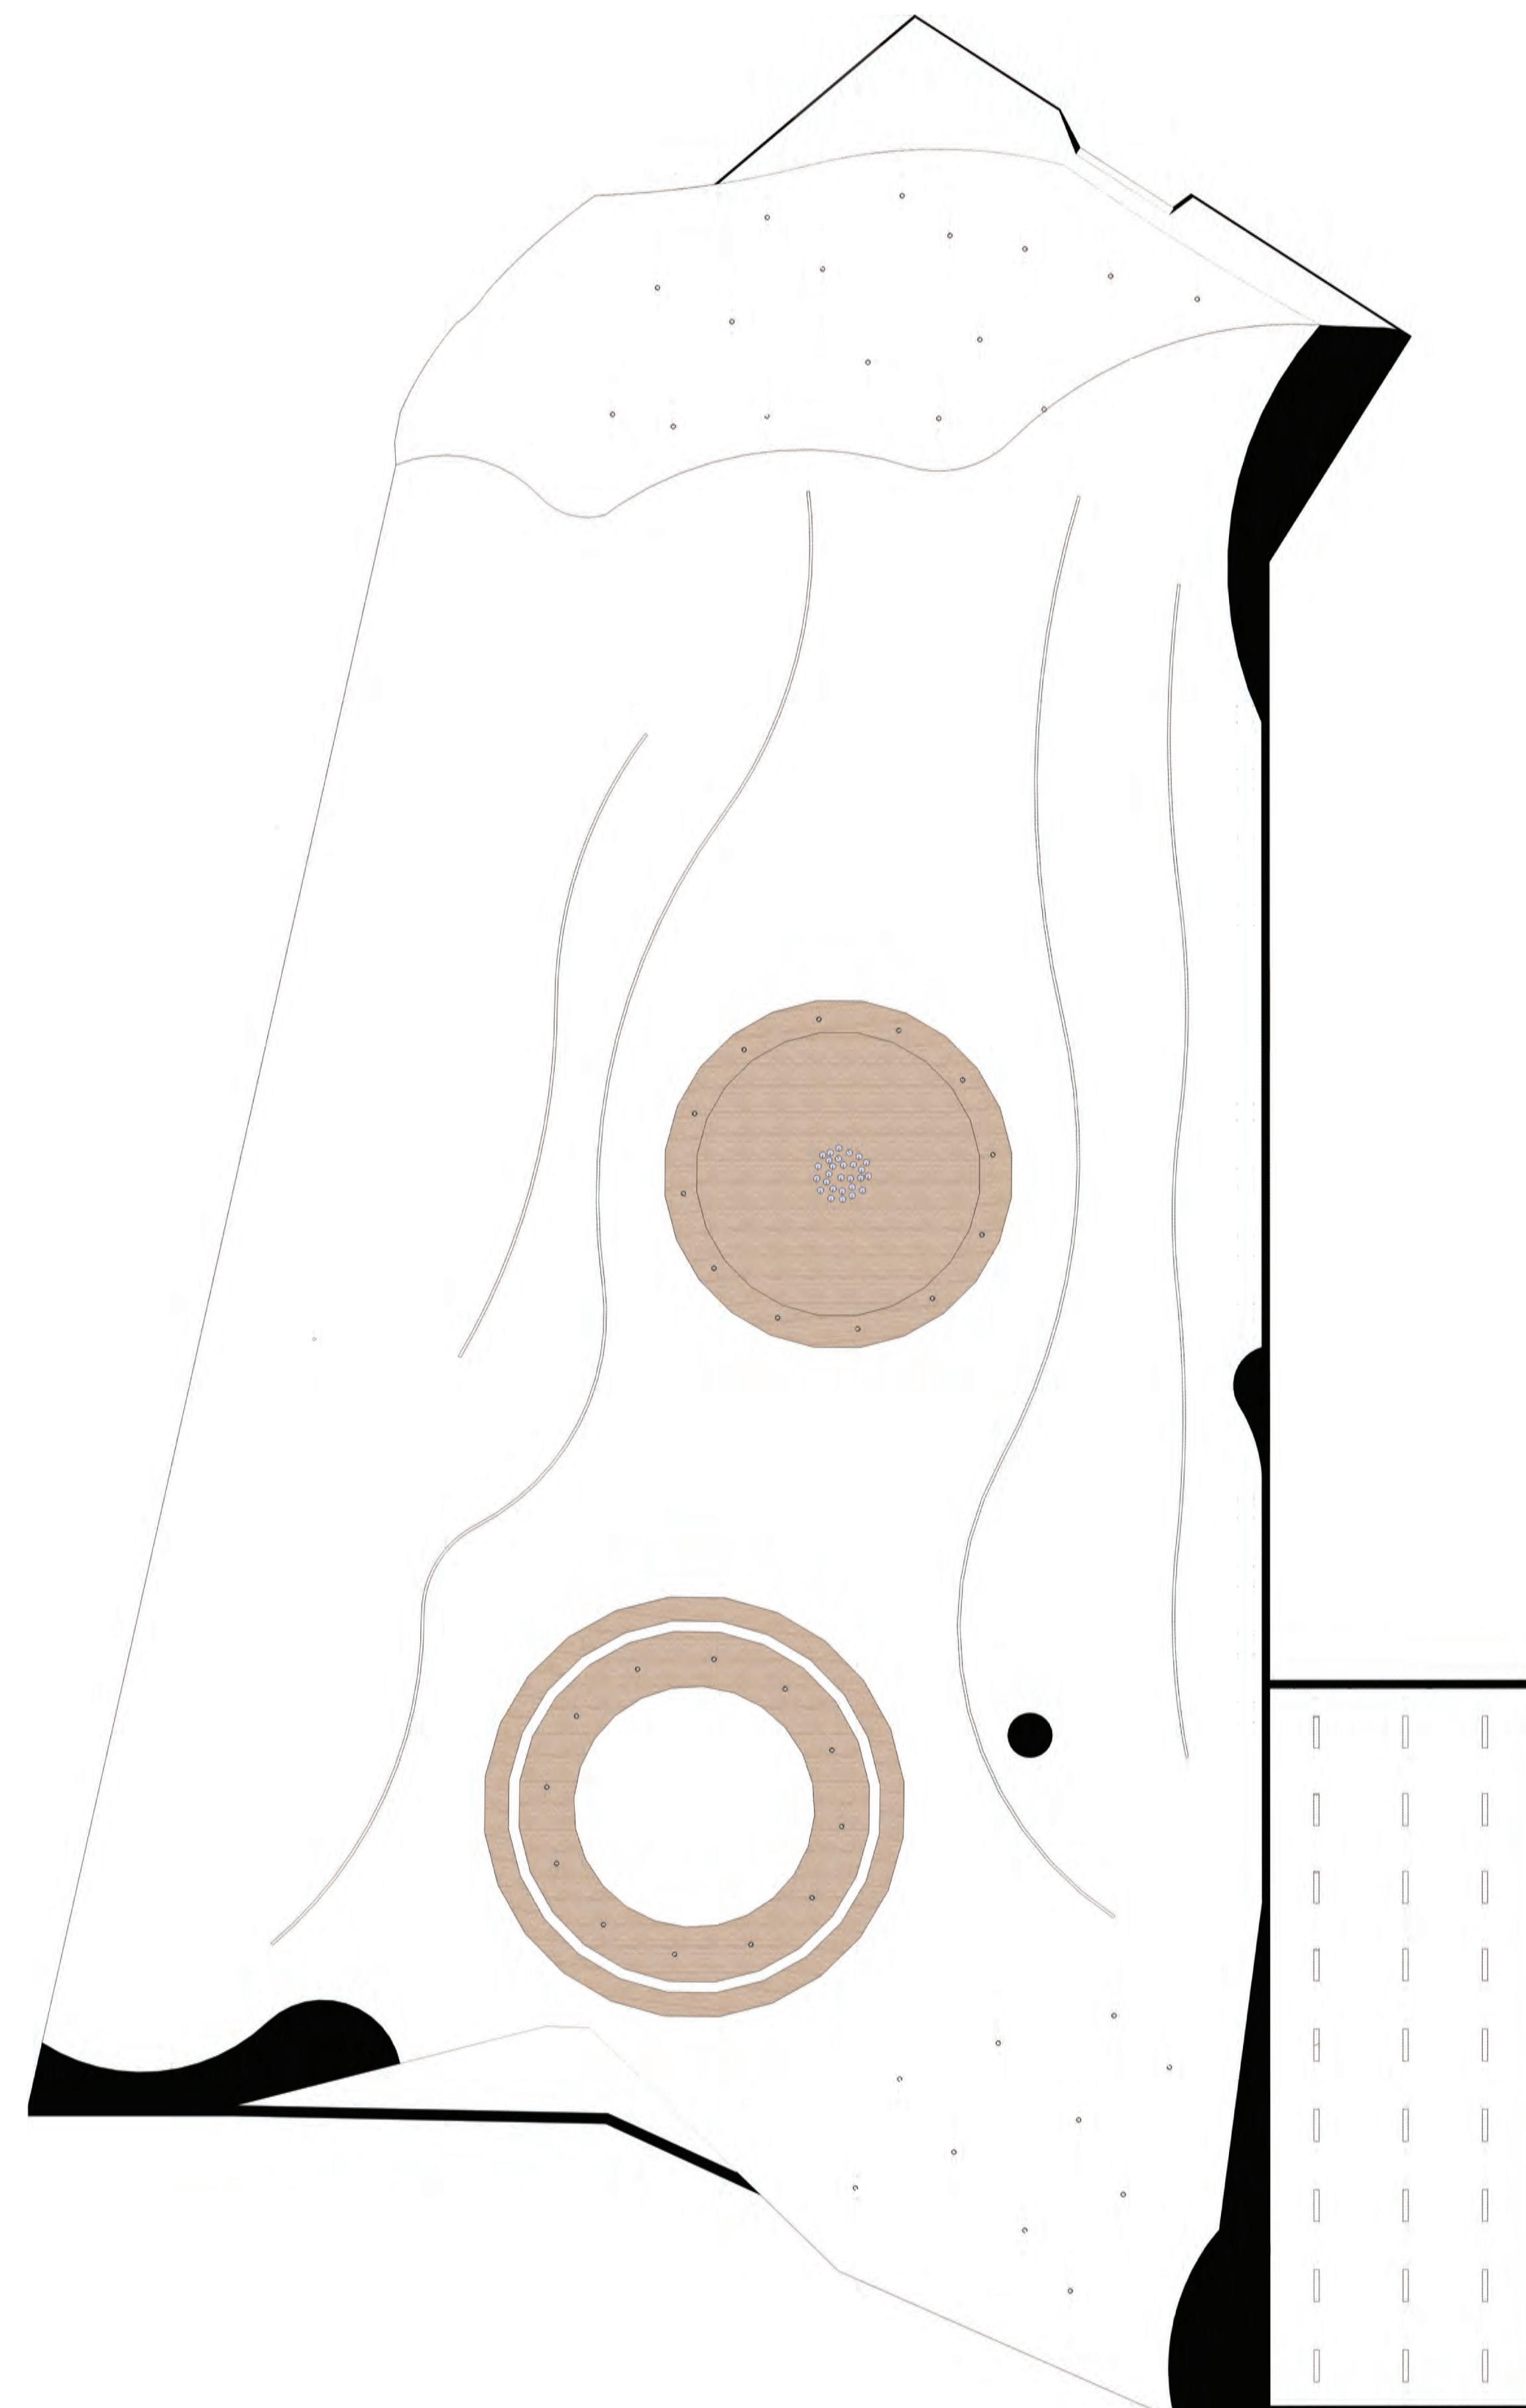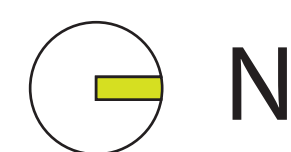

REFLECTED CEILING PLAN

SCALE: 1/8" = 1' - 0"

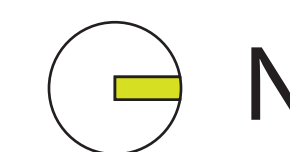



PROMENADE ENTRY





STORE FACADE





POINT OF SALE



DEMONSTRATION AREA

FURNITURE AND FIXTURES



B+N Cable and Rod System



Bar Stool

MATERIALS



Display Fixture
Pattern

Resin

Bamboo
Wall Panels

Bamboo Flooring


LIGHTING




SOLATUBE Smart LED System




Track Lighting

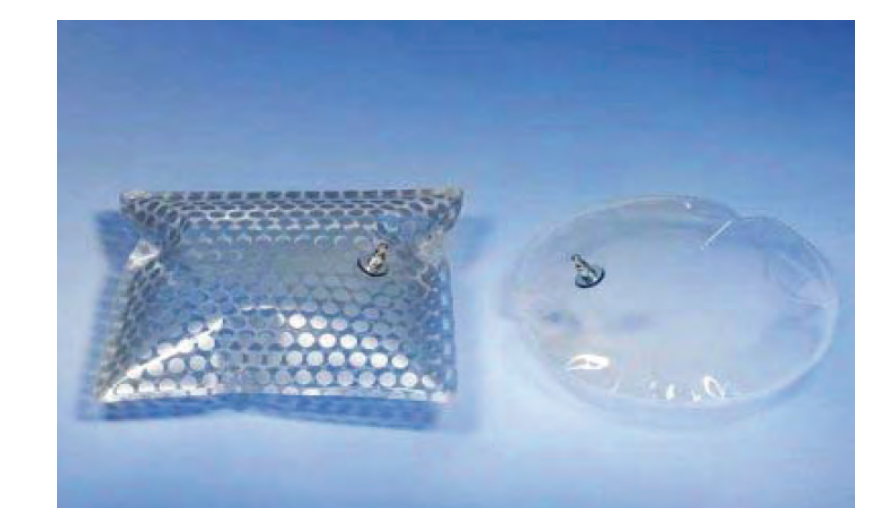

ETFE Single Layer Facade

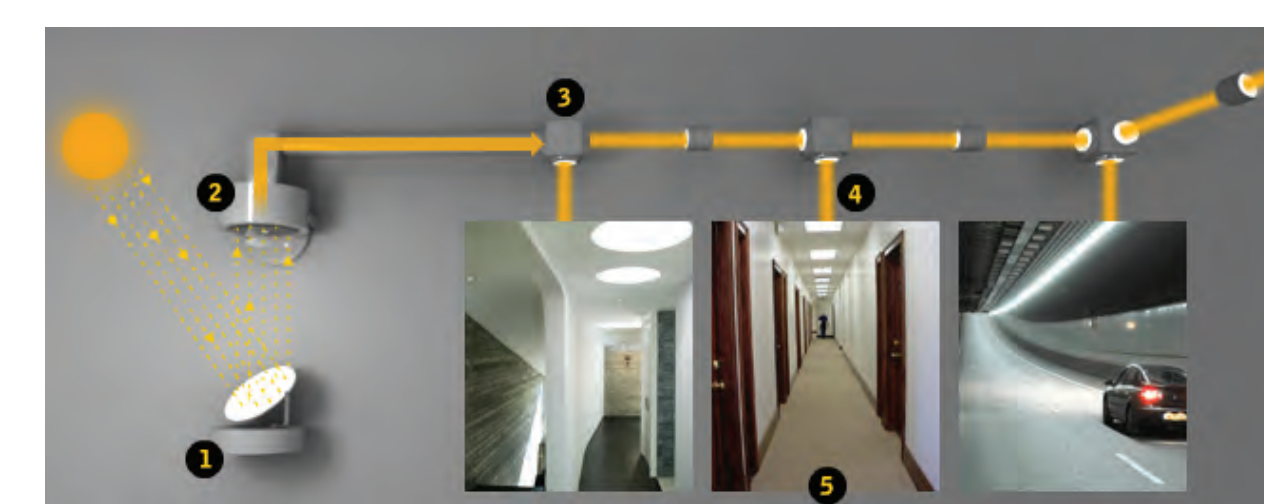

SUNPORTAL Daylight Technology

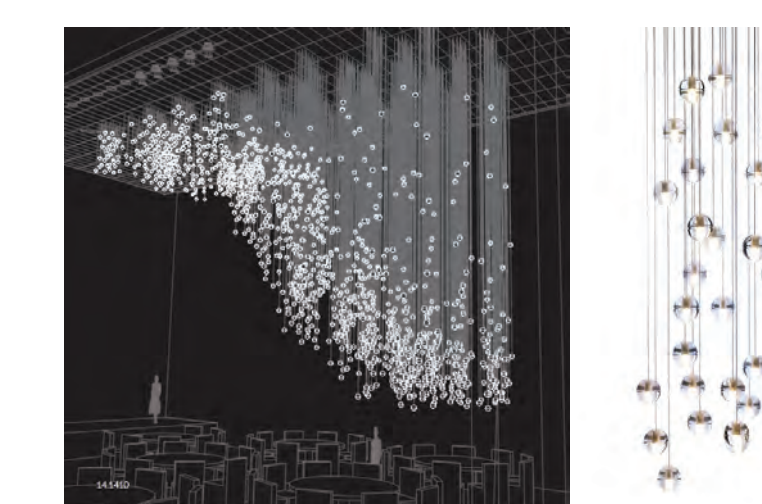

BOCCI Ceiling Light

